
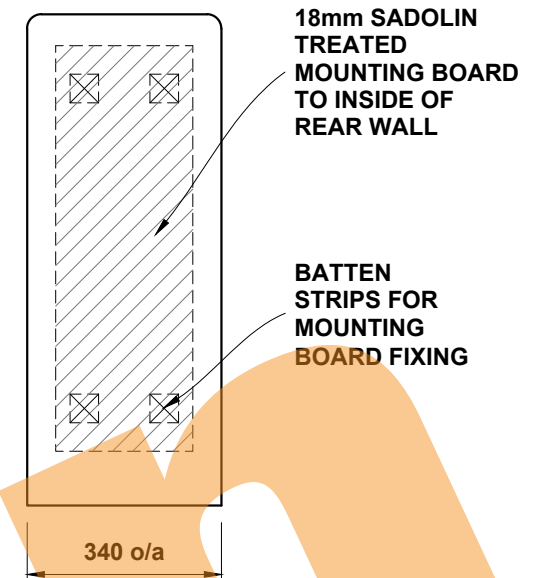
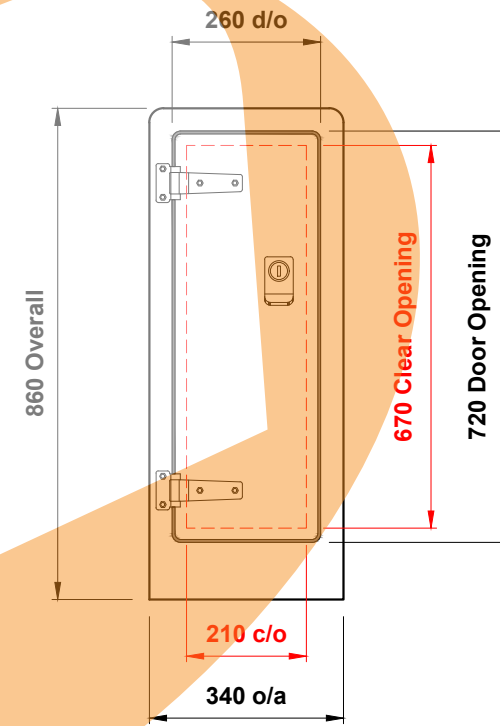


Plan View Elevation - Roadside Range Feeder Pillar

Elevation (A) (front)

Elevation (B) (rear)




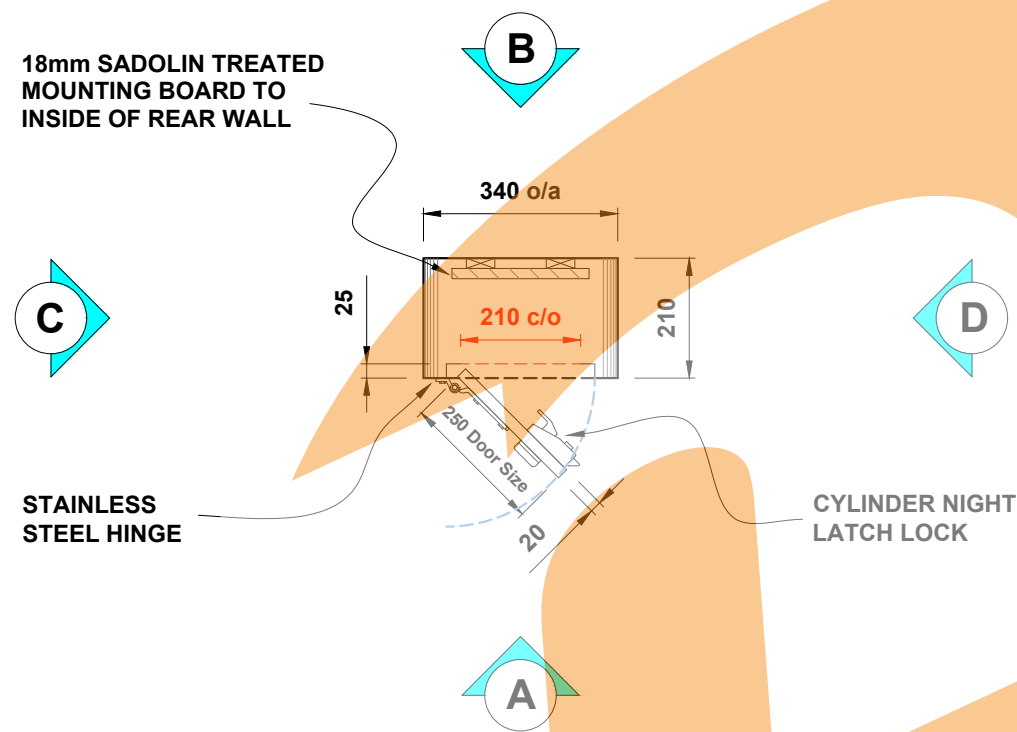


Elevation (C) (l/h side)

Elevation (D) (r/h side)

Elevation (C) (l/h side) Door Open

Elevation (D) (r/h side) Door Open

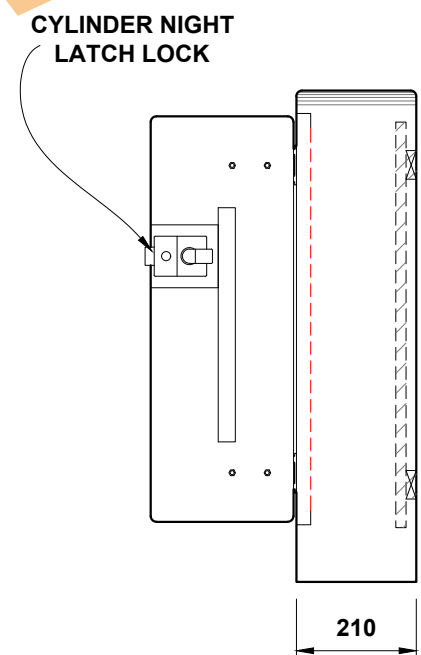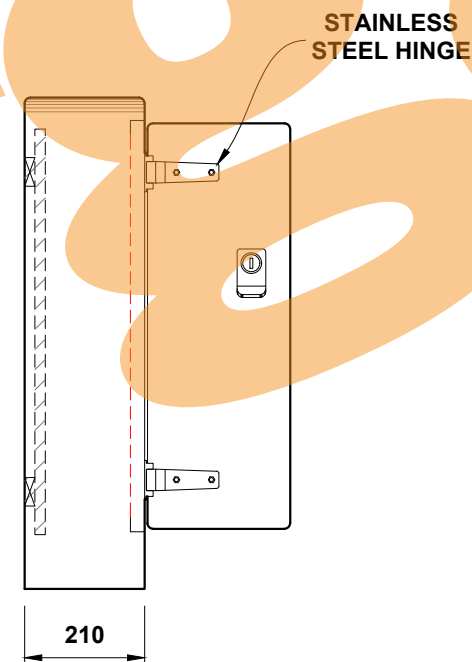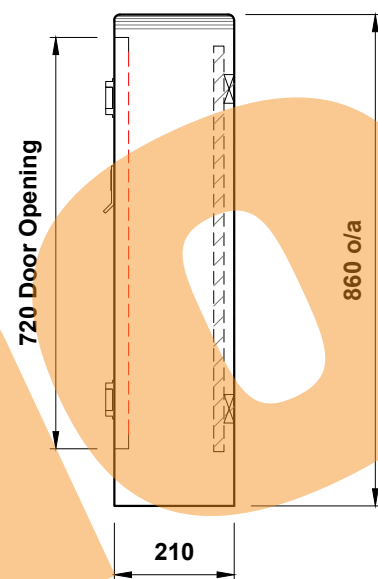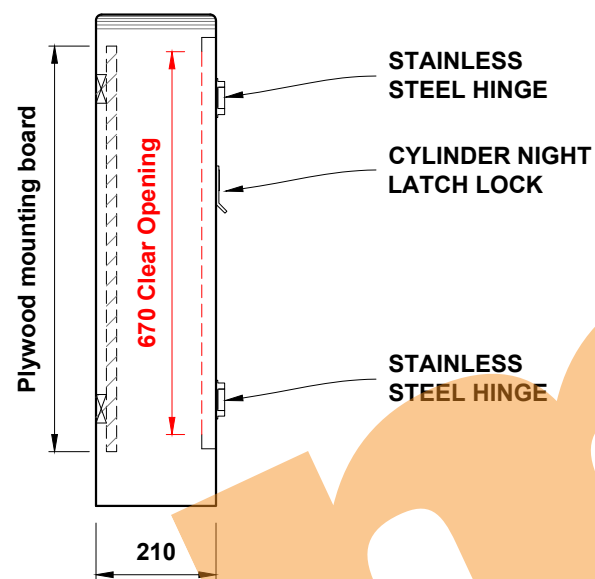

THE DRAWING AND DESIGN IS THE PROPERTY OF MORGAN MARINE LTD. AND WITHOUT THE WRITTEN CONSENT OF MORGAN MARINE LTD. MAY NOT BE COPIED IN WHOLE OR IN PART OR COMMUNICATED TO A THIRD PARTY OR USED FOR ANY PURPOSE.

Morgan Marine Limited
 Tel : 01269 850437
 Fax : 01269 850656
 Llandybie, Ammanford, Carmarthenshire
 SA18 3GY, South Wales.

INTERNAL WIDTH : 330mm	APPROX. WEIGHT : 15kg	GRP HOUSING : ROADSIDE RANGE FEEDER CABINET	
INTERNAL DEPTH : 135mm	Date : 06/03/2017	Drawing Scale : Not To Scale	
INTERNAL HEIGHT : 846mm	Drawn By : D O'Malley	Drawing No : FEEDER CABINET	Rev :