



**Plan View Elevation - Roadside Range Double Torbay**


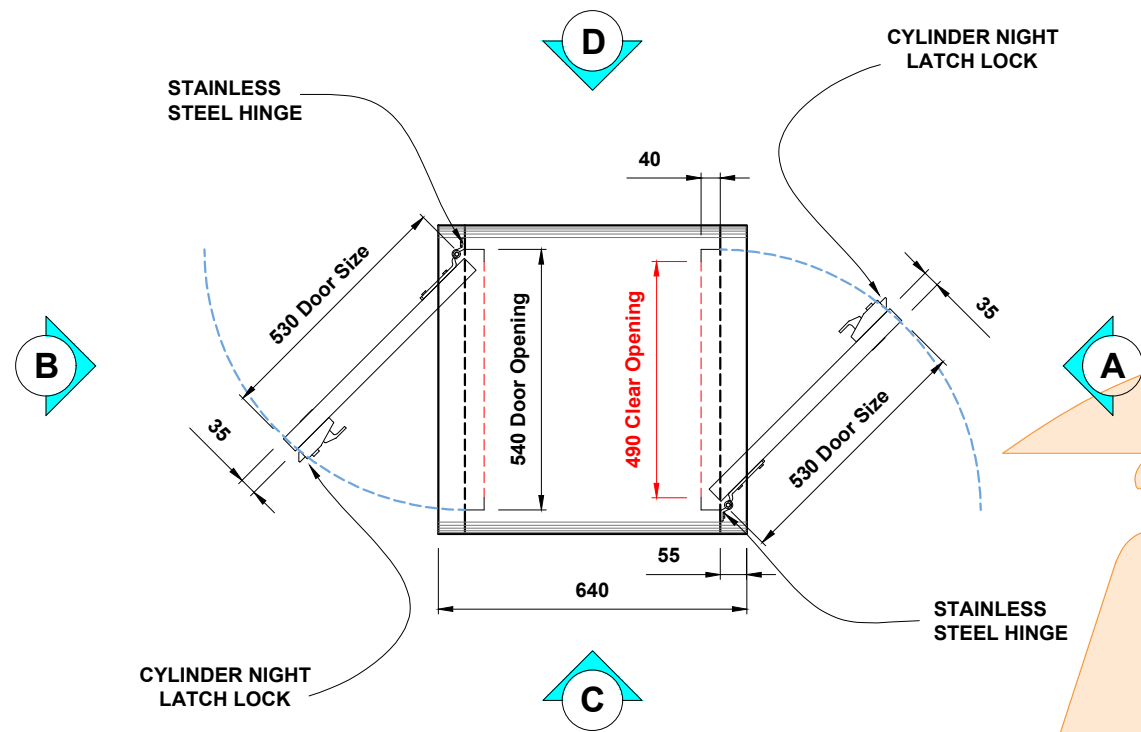


**L/H & R/H Side Elevations Showing Doors Open**

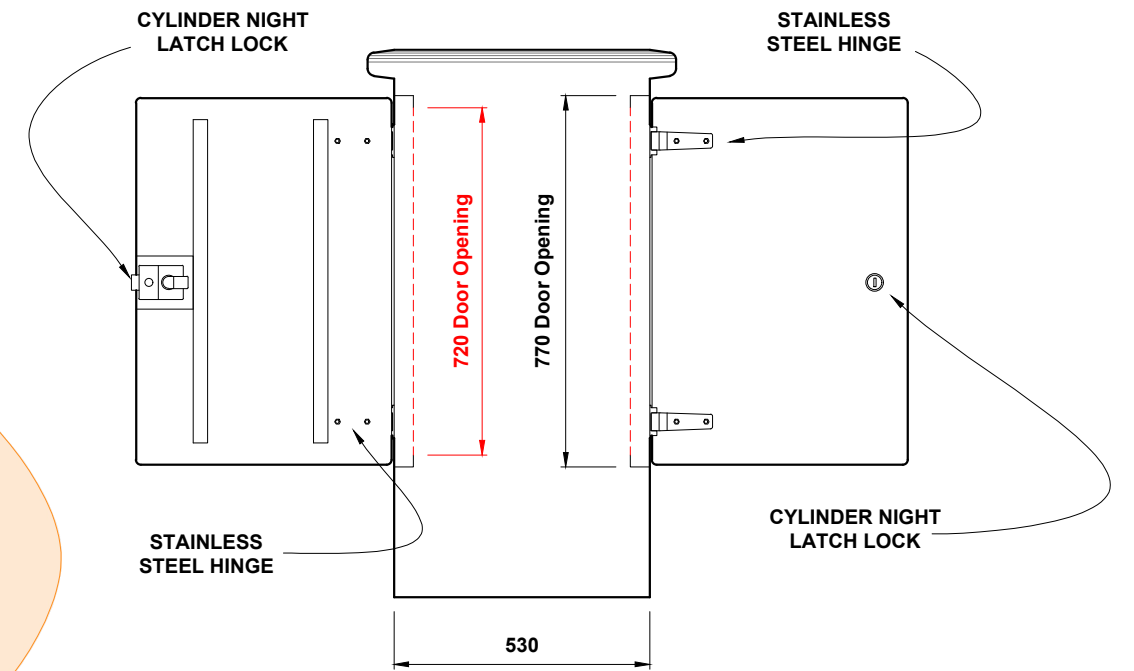

**Elevation (A) (front) & Elevation (B) (rear)**

**Elevation (C) (l/h side) & Elevation (D) (r/h side)**

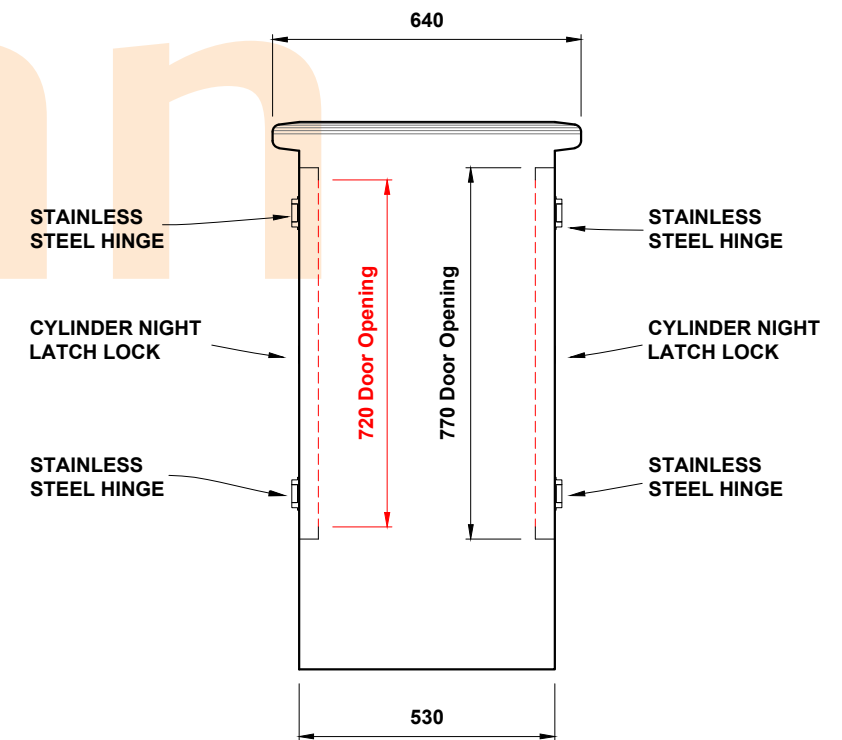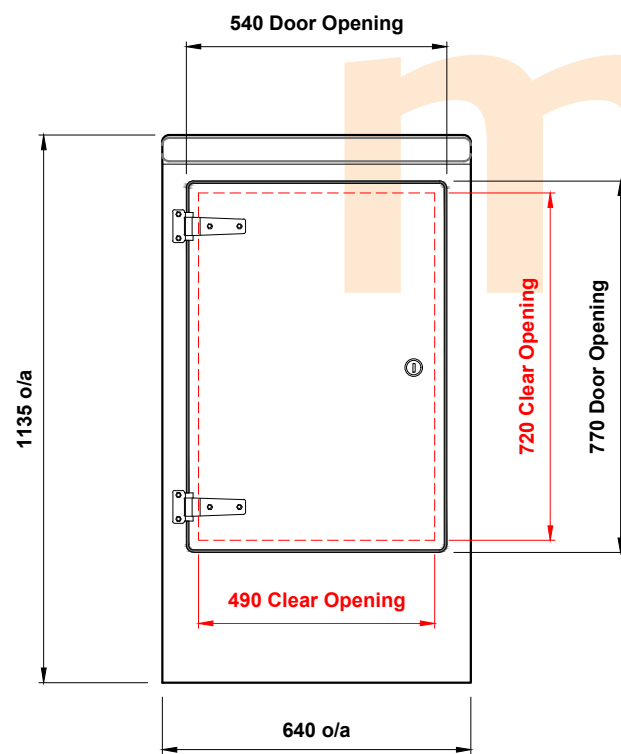

**Morgan Marine Limited**

Tel : 01269 850437  
Cilyrychen Industrial Estate, Llandybie,  
Ammanford, SA18 3GY

INTERNAL WIDTH : 630mm

INTERNAL DEPTH : 450mm

INTERNAL HEIGHT : 1095mm

APPROX. WEIGHT : 35kg

Date : 14/05/2021

Drawn By : D O'Malley

GRP HOUSING : ROADSIDE RANGE DOUBLE TORBAY

Drawing Scale : Not To Scale

Drawing No : DOUBLE TORBAY

Rev :