



Plan View Elevation - Roadside Range Feeder Pillar

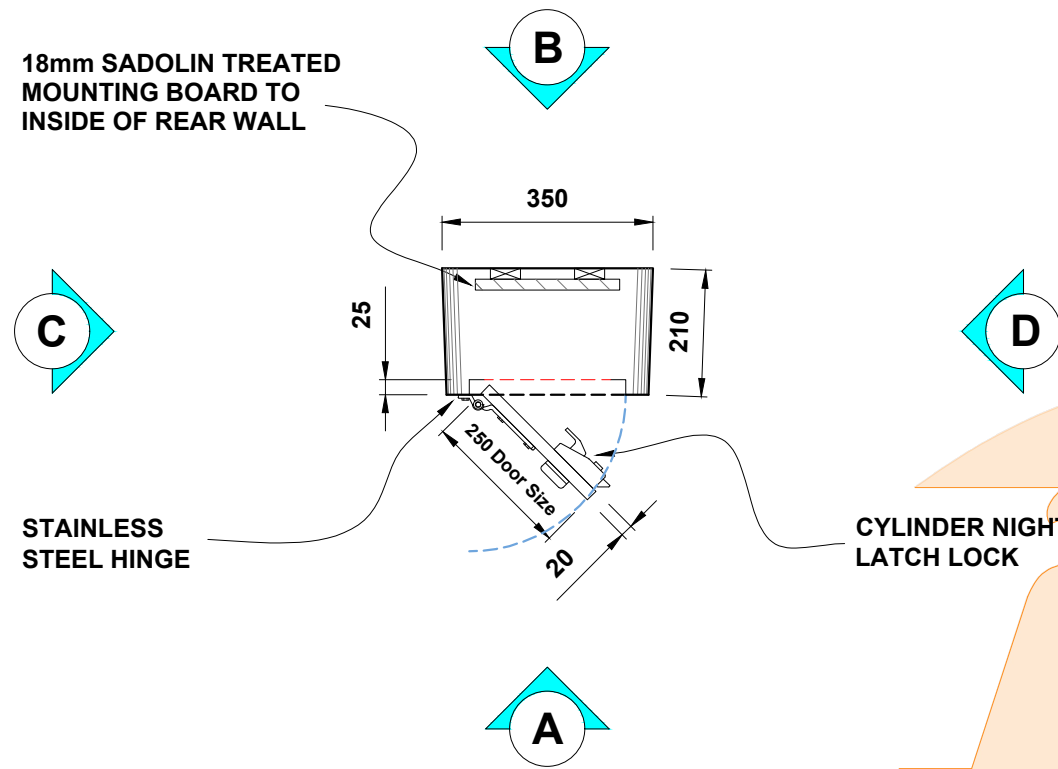

Elevation (C) (l/h side)


Elevation (D) (r/h side)

Elevation (A) (front)





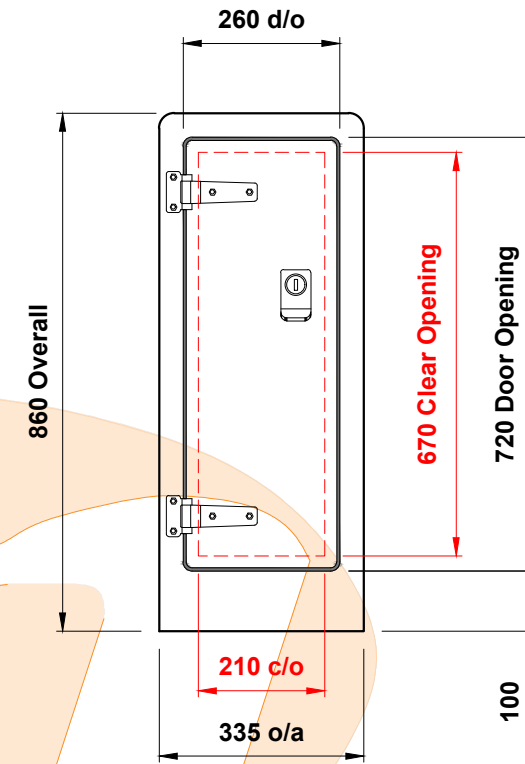


Elevation (C) (l/h side)
Door Open

Elevation (B) (rear)

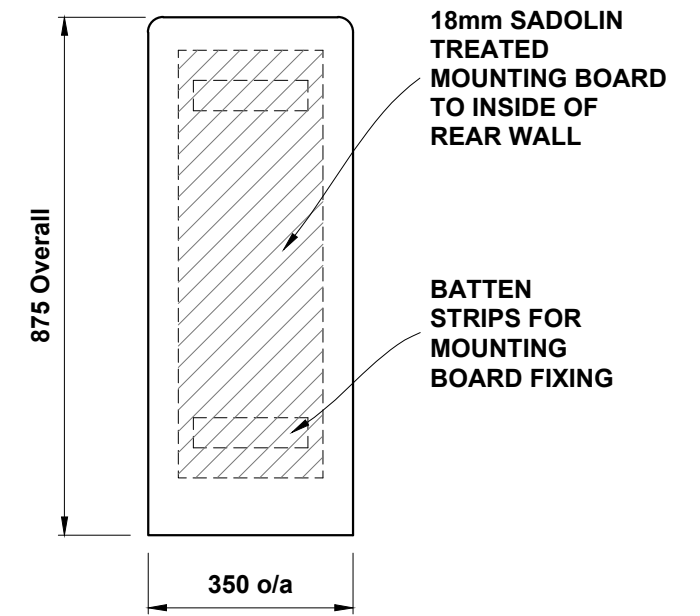

Elevation (D) (r/h side)
Door Open

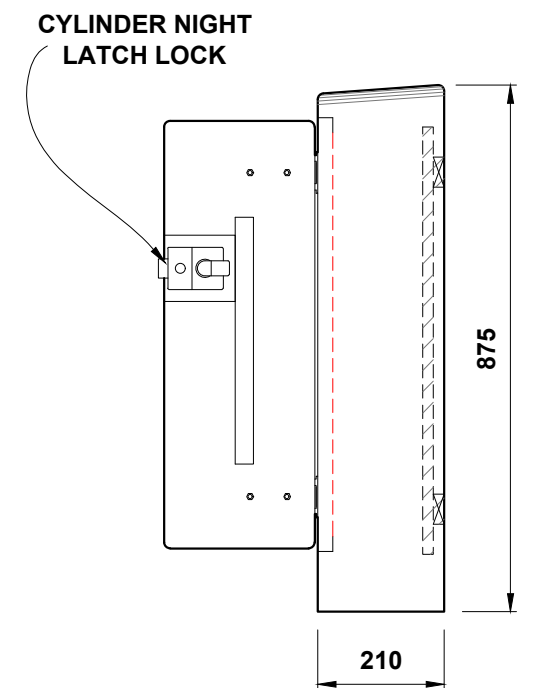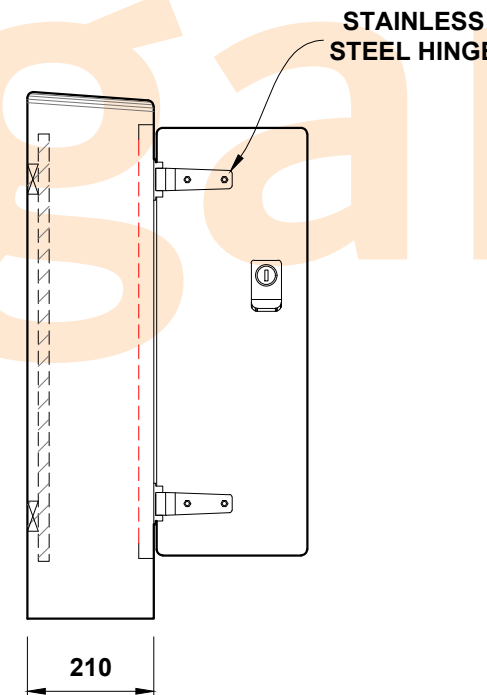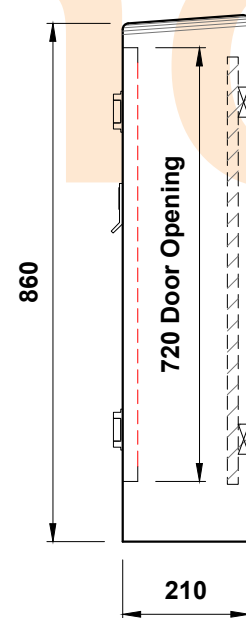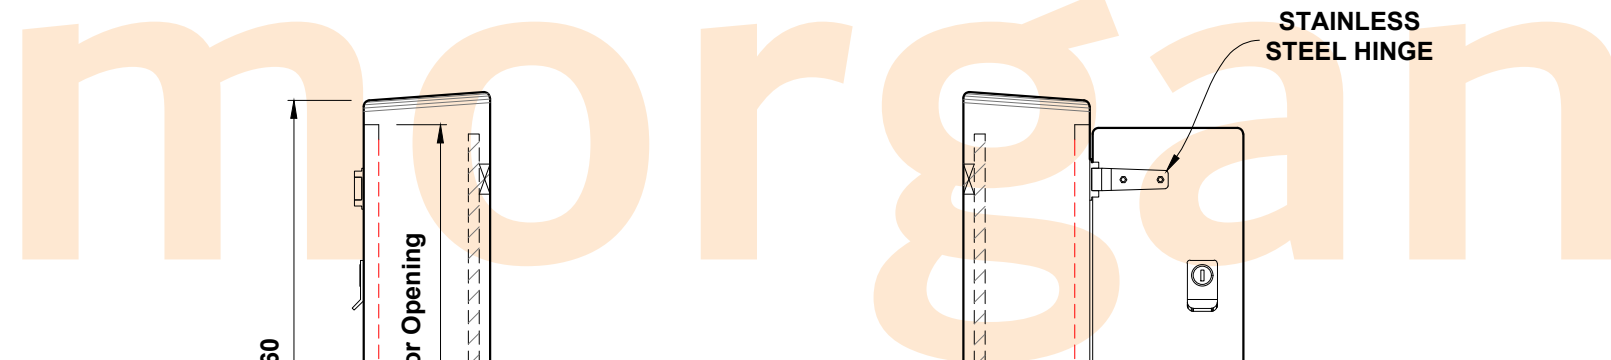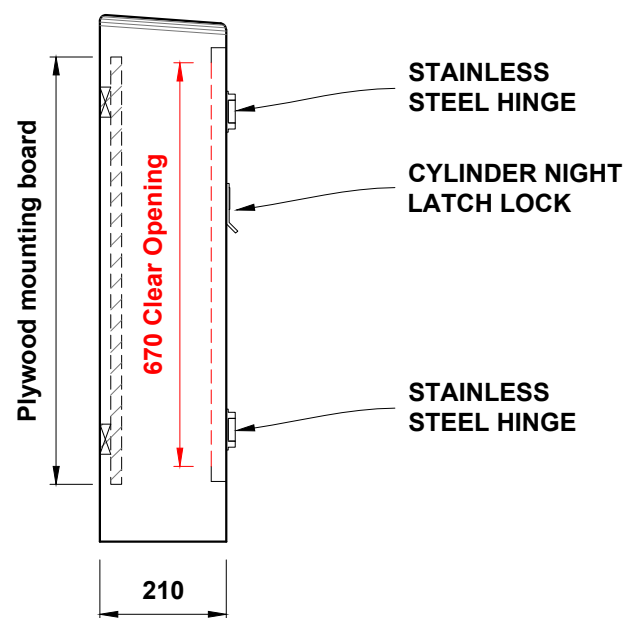

Morgan Marine Limited

Tel : 01269 850437
Cilyrychen Industrial Estate, Llandybie,
Ammanford, SA18 3GY

INTERNAL WIDTH : 330mm

INTERNAL DEPTH : 135mm

INTERNAL HEIGHT : 846mm

APPROX. WEIGHT : 15kg

Date : 14/05/2021

Drawn By : D O'Malley

GRP HOUSING : ROADSIDE RANGE FEEDER CABINET

Drawing Scale : Not To Scale

Drawing No : FEEDER CABINET

Rev :