




Plan View Elevation

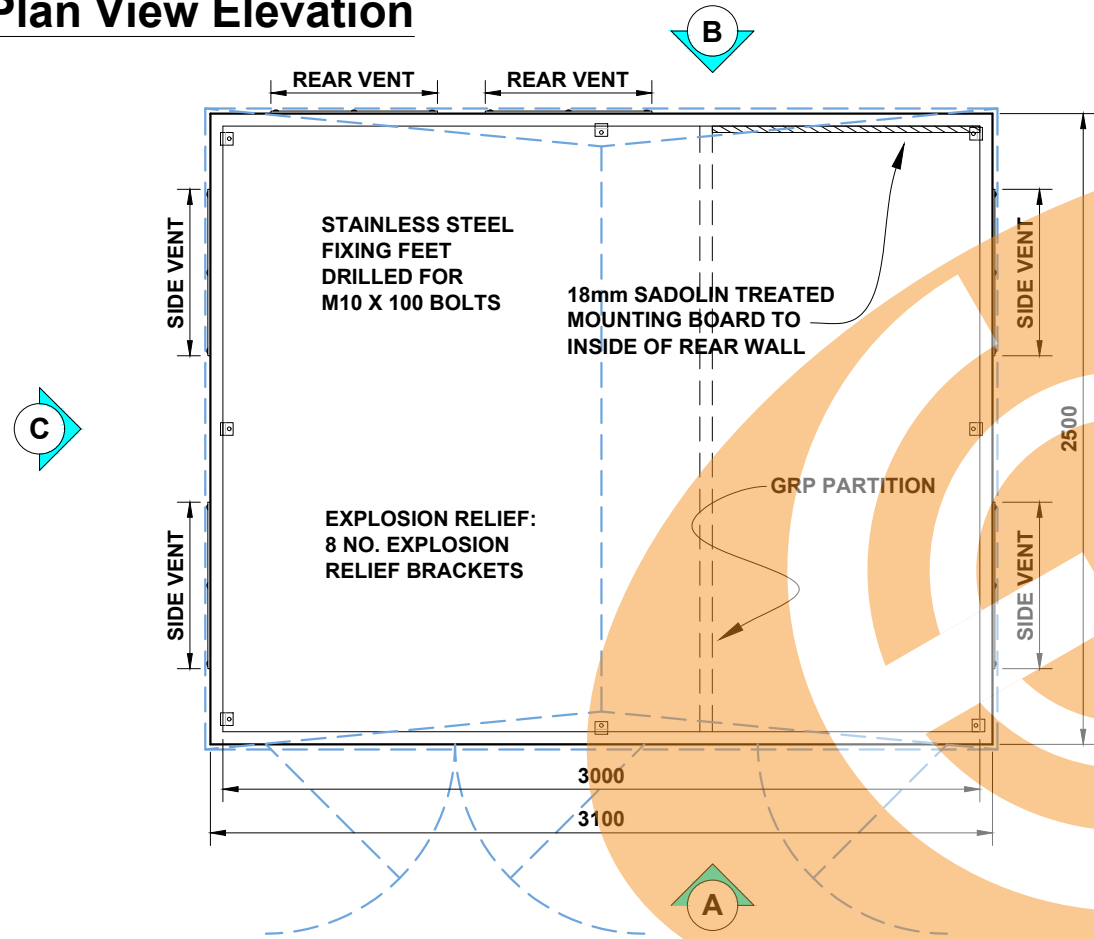


Elevation (A) (front)

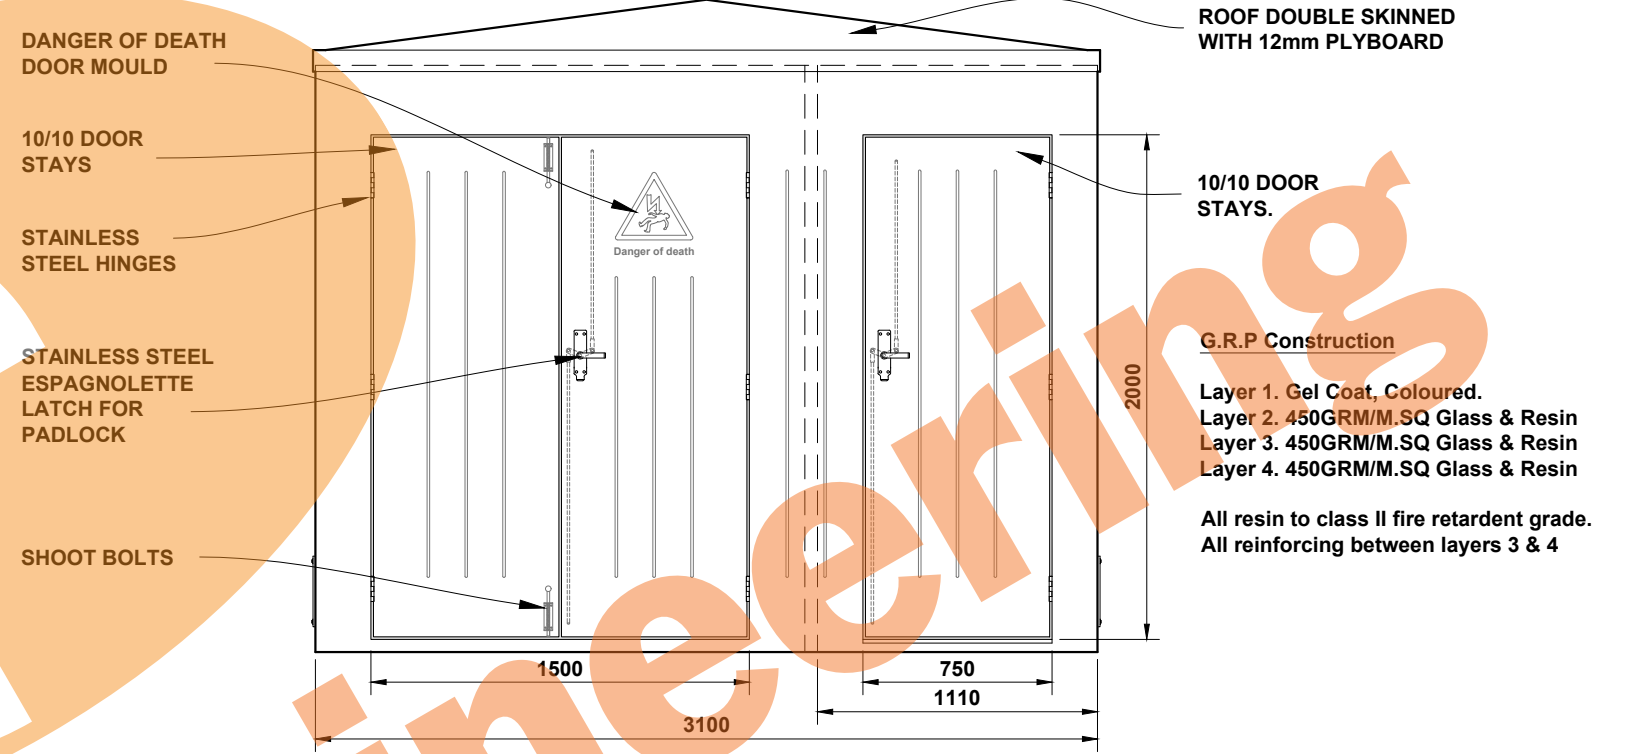


Elevation (C) (l/h side)

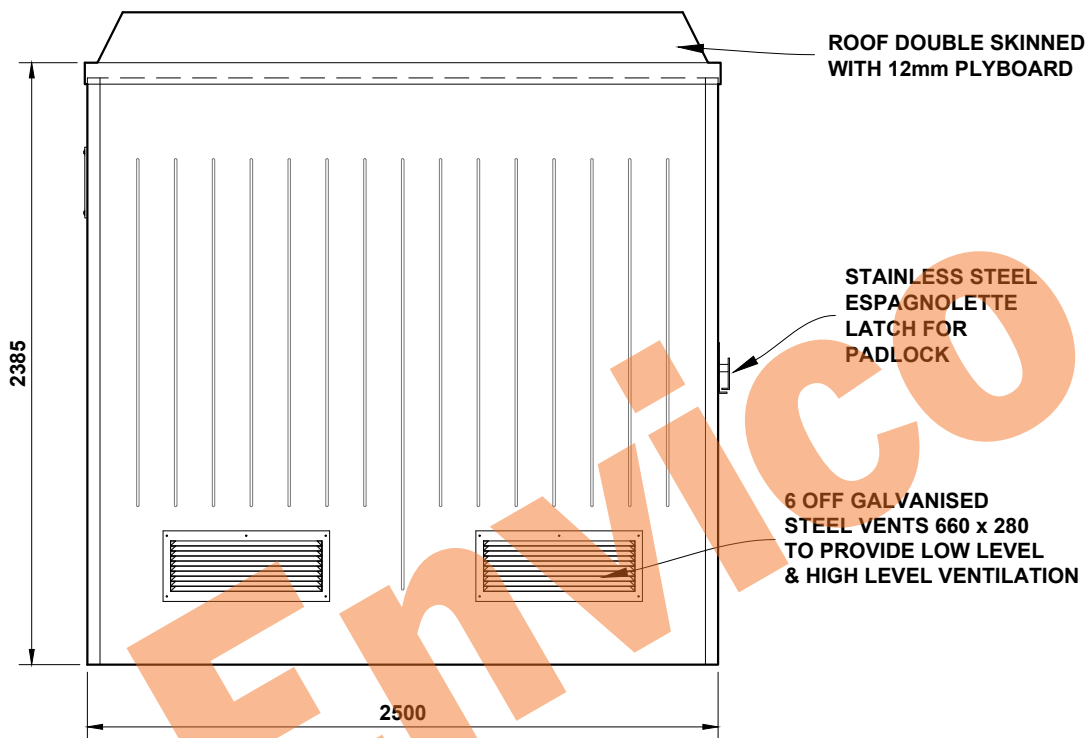

Elevation (B) (rear)

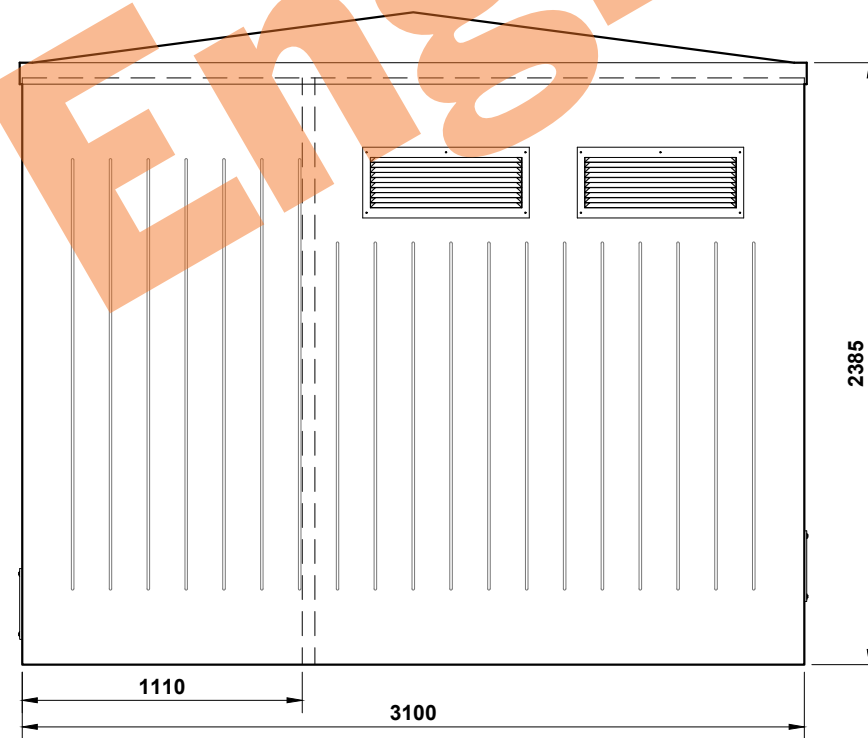

Elevation (D) (r/h side)

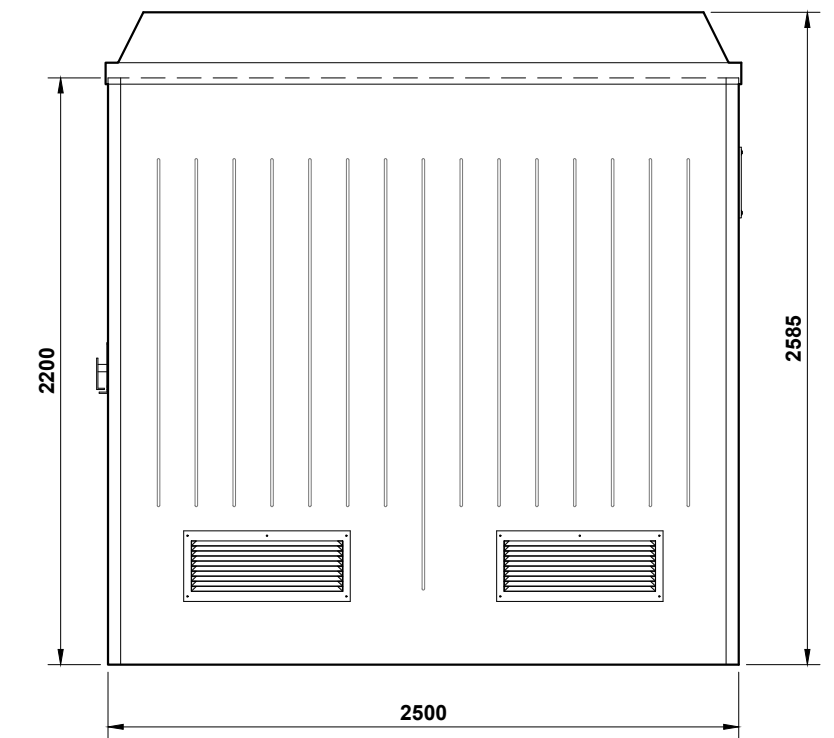

THE DRAWING AND DESIGN IS THE PROPERTY OF ENVICO ENGINEERING LTD. AND WITHOUT THE WRITTEN CONSENT OF ENVICO ENGINEERING LTD. MAY NOT BE COPIED IN WHOLE OR IN PART OR COMMUNICATED TO A THIRD PARTY OR USED FOR ANY PURPOSE.

Envico Engineering Limited

Tel : 01792 794 619
Fax : 01792 793 532

Nantyffin Road (South), Enterprise park, Llansamlet
Swansea, SA7 9RG, South Wales.

INTERNAL WIDTH : 2990mm

INTERNAL DEPTH : 2390mm

INTERNAL HEIGHT : 2300mm

APPROX. WEIGHT : 0000kg

Date : 28/02/2017

Drawn By : D O'Malley

GRP HOUSING : TRANSFORMER TYPE TR16

Drawing Scale : Not To Scale

Drawing No : TR16

Rev :