




Plan View Elevation - Roadside Range Type E4

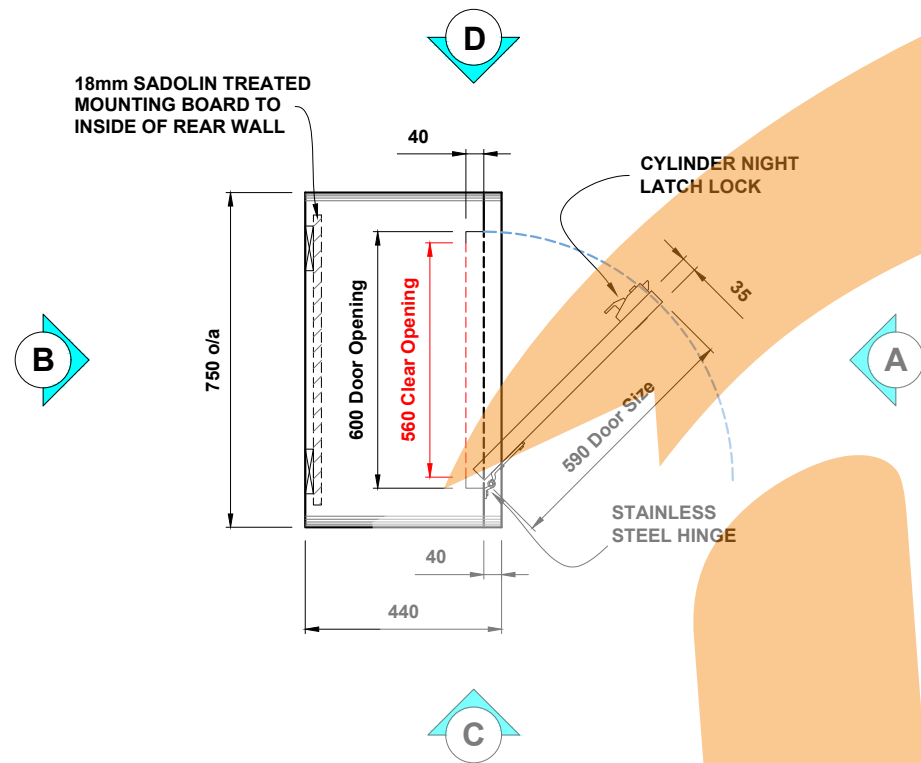


Elevation (A) (front)

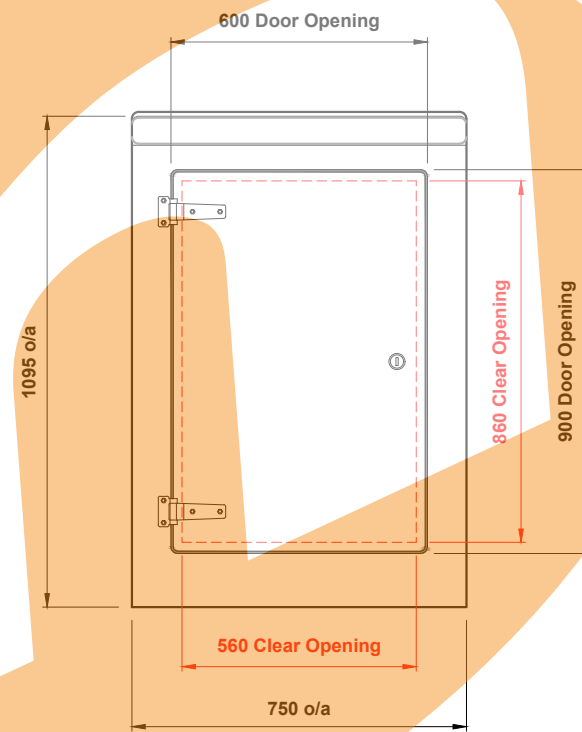


Elevation (B) (rear)

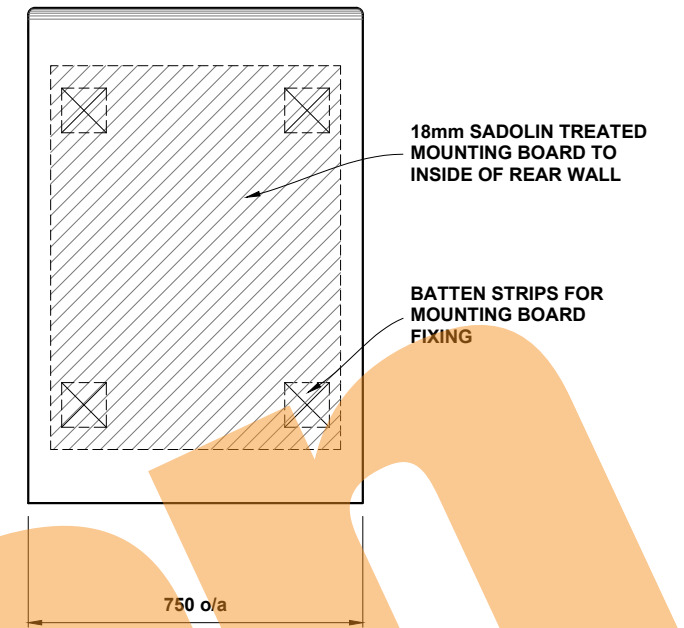


Elevation (C) (l/h side)

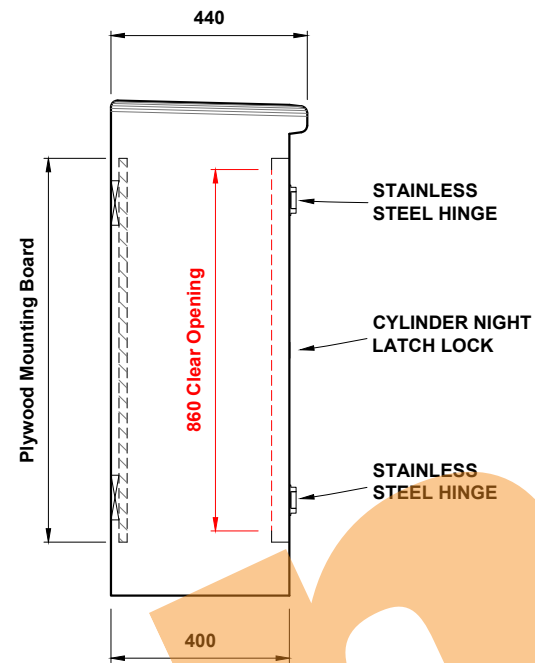


Elevation (D) (r/h side)

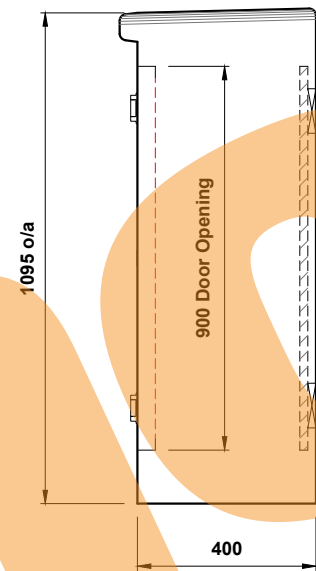

Elevation (C) (l/h side) Door Open

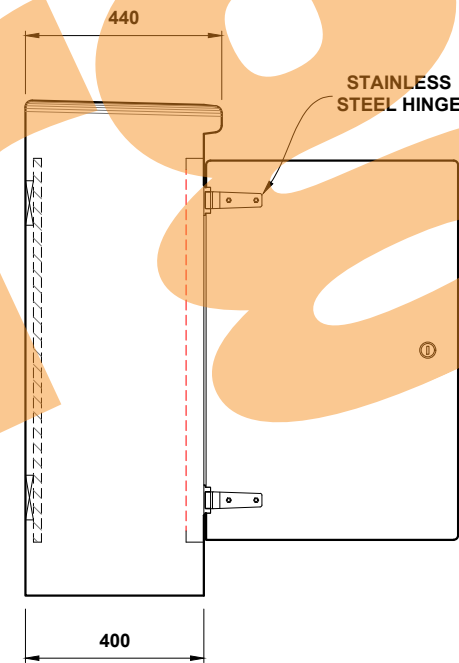

Elevation (D) (r/h side) Door Open

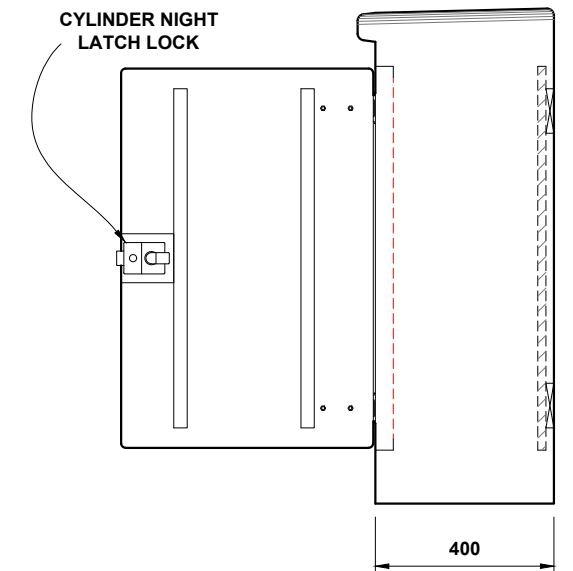

Morgan
morgan Marine Ltd

THE DRAWING AND DESIGN IS THE PROPERTY OF MORGAN MARINE LTD. AND WITHOUT THE WRITTEN CONSENT OF MORGAN MARINE LTD. MAY NOT BE COPIED IN WHOLE OR IN PART OR COMMUNICATED TO A THIRD PARTY OR USED FOR ANY PURPOSE.

Morgan Marine Limited

Tel : 01269 850437

Fax : 01269 850656

Llandybïe, Ammanford, Carmarthenshire
SA18 3GY, South Wales.

INTERNAL WIDTH : 730mm

INTERNAL DEPTH : 310mm

INTERNAL HEIGHT : 1080mm

APPROX. WEIGHT : 20kg

Date : 06/03/2017

Drawn By : D O'Malley

GRP HOUSING : ROADSIDE RANGE TYPE E4

Drawing Scale : Not To Scale

Drawing No : TYPE E4

Rev :