
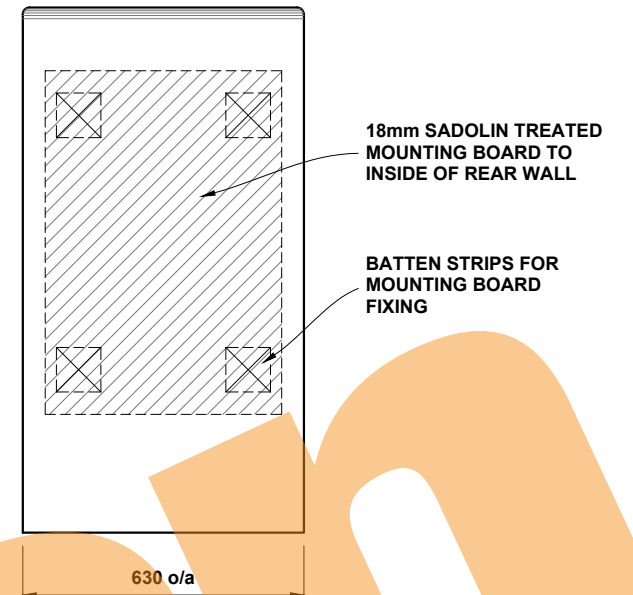
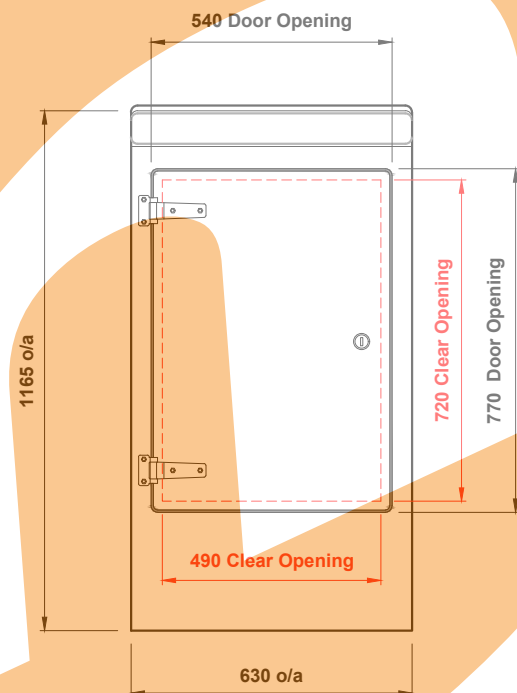


Plan View Elevation - Roadside Range Type P

Elevation (A) (front)

Elevation (B) (rear)




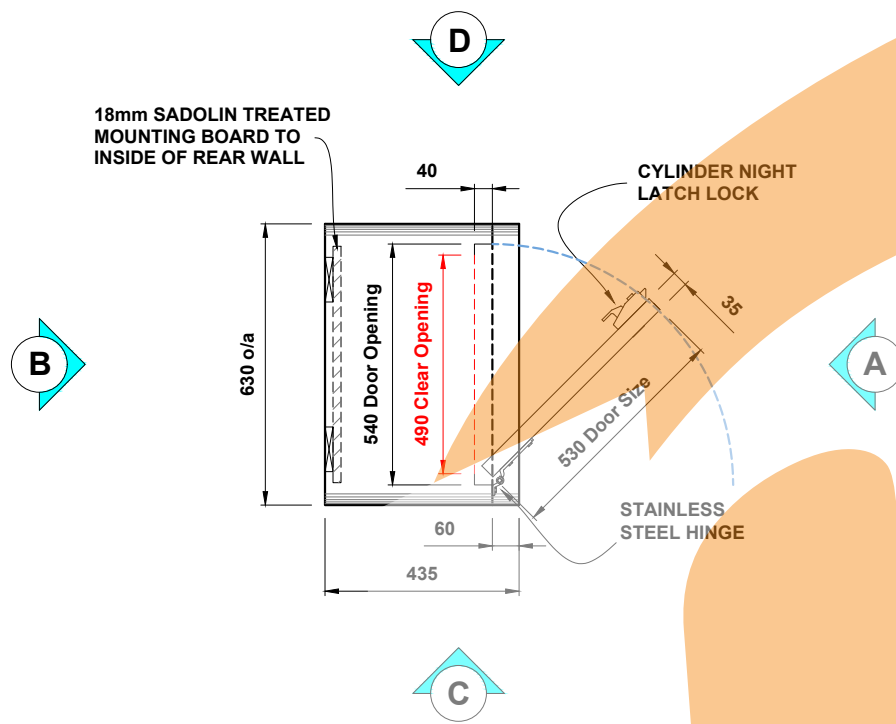


Elevation (C) (l/h side)

Elevation (D) (r/h side)

Elevation (C) (l/h side) Door Open

Elevation (D) (r/h side) Door Open

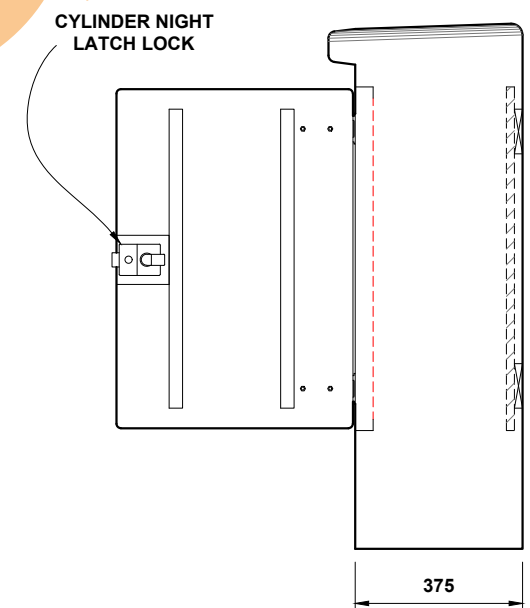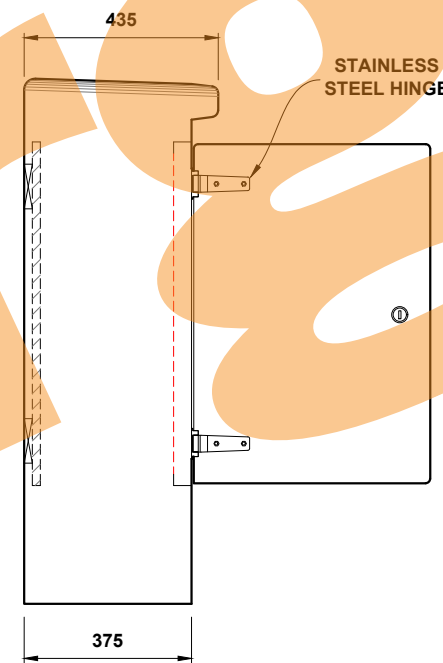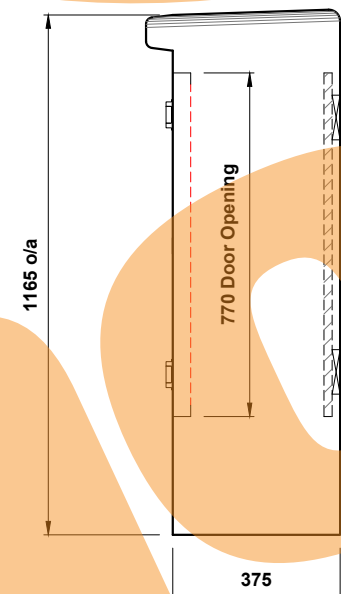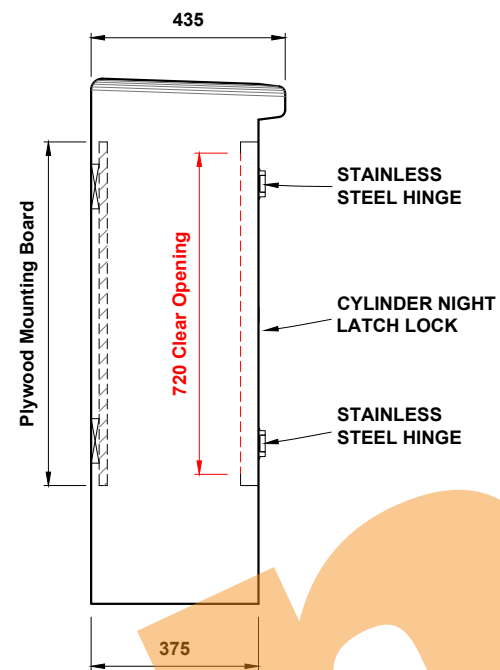

THE DRAWING AND DESIGN IS THE PROPERTY OF MORGAN MARINE LTD. AND WITHOUT THE WRITTEN CONSENT OF MORGAN MARINE LTD. MAY NOT BE COPIED IN WHOLE OR IN PART OR COMMUNICATED TO A THIRD PARTY OR USED FOR ANY PURPOSE.

Morgan Marine Limited
 Tel : 01269 850437
 Fax : 01269 850656
 Llandybie, Ammanford, Carmarthenshire
 SA18 3GY, South Wales.

INTERNAL WIDTH : 620mm

APPROX. WEIGHT : 32kg

GRP HOUSING : ROADSIDE RANGE TYPE P

INTERNAL DEPTH : 320mm

Date : 06/03/2017

Drawing Scale : Not To Scale

INTERNAL HEIGHT : 1125mm

Drawn By : D O'Malley

Drawing No : TYPE P

Rev :